


WESLEY CHAPEL ROAD WIDENING 2023 CHAMPAIGN COUNTY CONCORD & HARRISON TOWNSHIPS

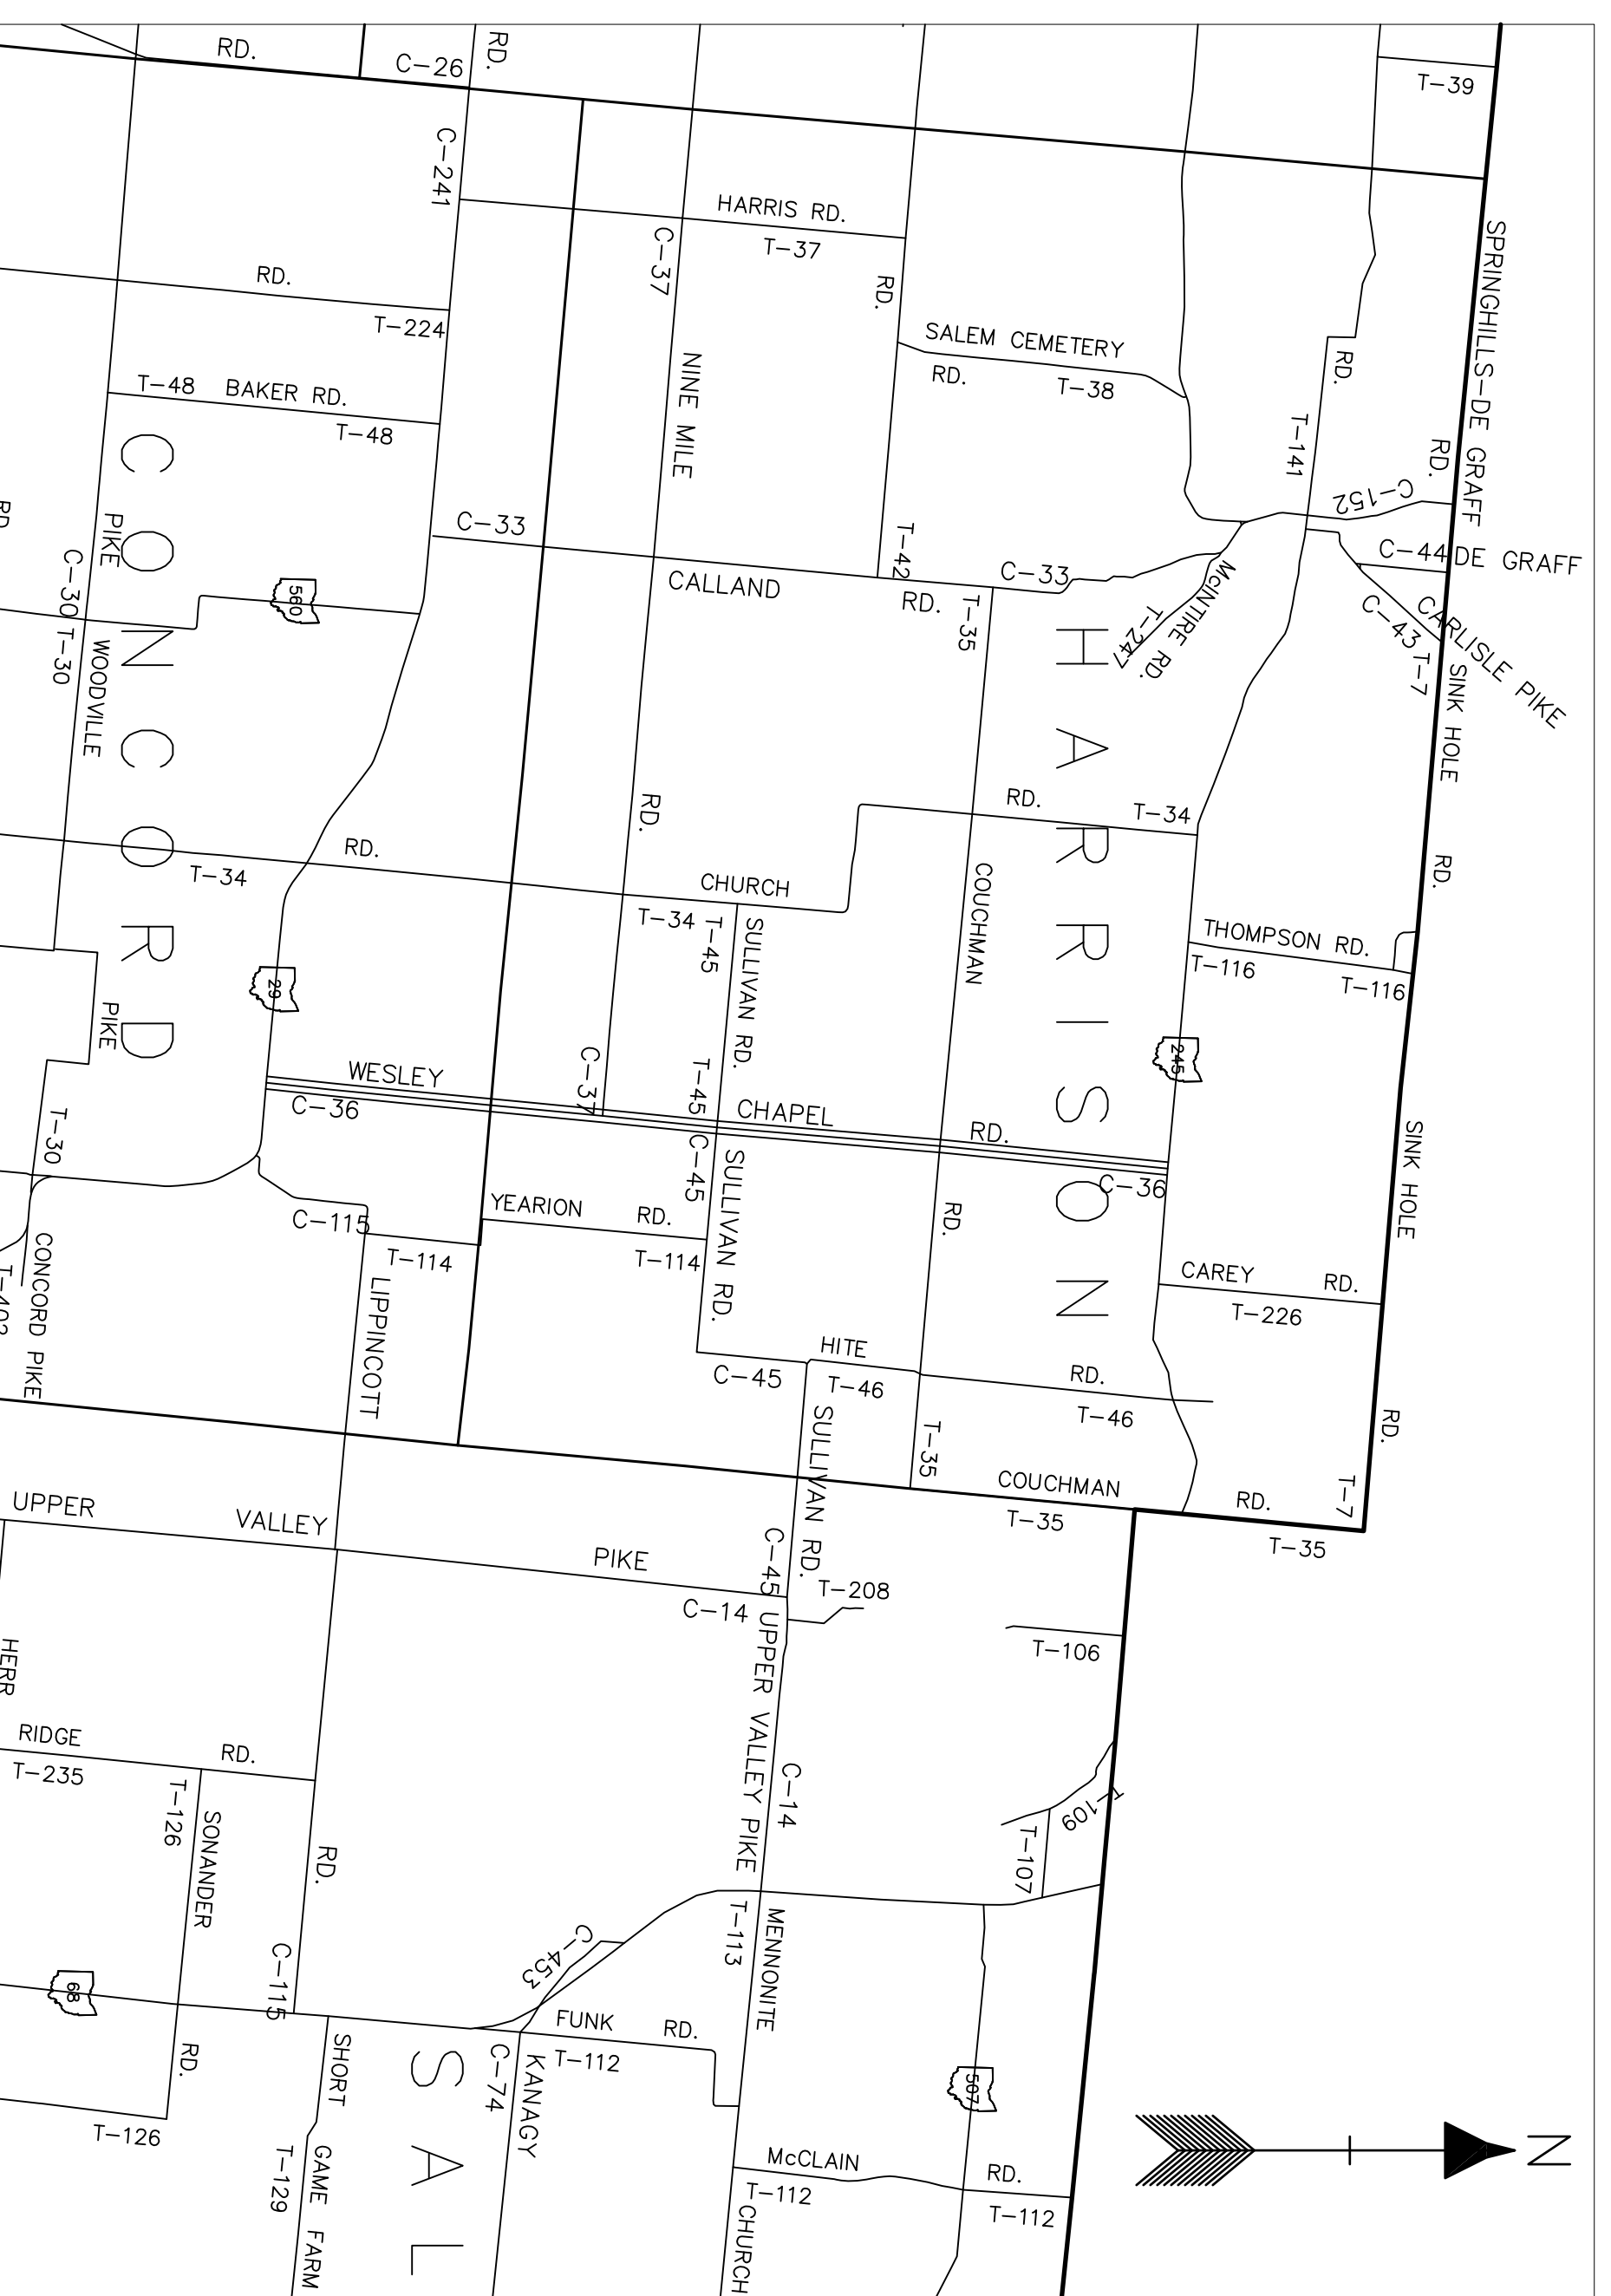

LOCATION MAP

PLANS PREPARED BY THE

CHAMPAIGN COUNTY ENGINEER

TITLE SHEET SPECIFICATIONS	
	1
	2



PROJECT DESCRIPTION
 WORK FOR THIS PROJECT SHALL CONSIST OF WIDENING WESLEY CHAPEL ROAD (C-36) IN CHAMPAIGN COUNTY AS SET FORTH IN THESE PLANS.

2019 SPECIFICATIONS
 THE STANDARD SPECIFICATIONS OF THE STATE OF OHIO DEPARTMENT OF TRANSPORTATION, INCLUDING CHANGES AND SUPPLEMENTAL SPECIFICATIONS LISTED IN THE PROPOSAL SHALL GOVERN THIS IMPROVEMENT.

I HEREBY APPROVE THESE PLANS AND DECLARE THAT THE MAKING OF THIS IMPROVEMENT WILL NOT REQUIRE THE CLOSING OF HIGHWAY TRAFFIC AND THAT THE PROVISIONS FOR THE MAINTENANCE AND SAFETY OF TRAFFIC WILL BE AS SET FORTH IN THESE PLANS AND ESTIMATES.

Stephen E. McCall P.E. P.S.
 County Engineer

Specifications

Item numbers refer to ODOT Construction and Material Specifications dated January 1, 2019. These specifications will cover the work unless otherwise noted.

1. ITEM 301 - ASPHALT BASE -

Consists of placing and compacting 6" of aggregate and asphalt binder per 301.02 and 401.04. This specification also includes compacting subbase of widened trench (constructed by others) prior to placement of 301 base. Payment shall be based upon unit quantities applied as detailed in the plans.

NOTES:

EXISTING DRIVEWAYS: The contractor shall transition the finished pavement elevation to best fit existing driveways. All concrete drive approaches shall be planned to not disturb the apron. Any damage to concrete approaches will be at the contractor's expense.


PAVEMENT MARKINGS: The County will provide pavement striping logs to the contractor at the pre-construction meeting. The striping logs provided by the County shall govern final pavement marking placement.

UTILITY COORDINATION: At the time of plan preparation, OUPS markings or record plans were not available. Based on the scope of work for this project, utility interference or disruption is not anticipated. Prior to the construction, the contractor shall contact OUPS and have all existing utilities marked in the field.

2. ITEM 614 - MAINTAINING TRAFFIC -

Consists of furnishing and placing necessary signs at all intersecting roads to close the road daily during working hours and furnishing necessary traffic control to handle local traffic in the work zone. DO NOT PASS signs shall be placed and local traffic will be maintained throughout the entire project at all times. Payment will be for lump sum bid.

DESCRIPTION	SIDE	STATION		LENGTH OR ADJUSTED LENGTH	BEGIN WIDTH		END WIDTH		AVERAGE WIDTH	TOTAL AREA	WEARING COURSE REMOVED	301 ASPHALT BASE 24" x 6" WIDEN
		FROM	TO		FT	FT	FT	FT				
WESLEY CHAPEL BASE WIDENING (WEST SIDE ONLY)	LT	0+00	211+38	21,140.00	24" x 6"	24" x 6"	2.00	42,280.00				
PROJECT TOTALS											0	783

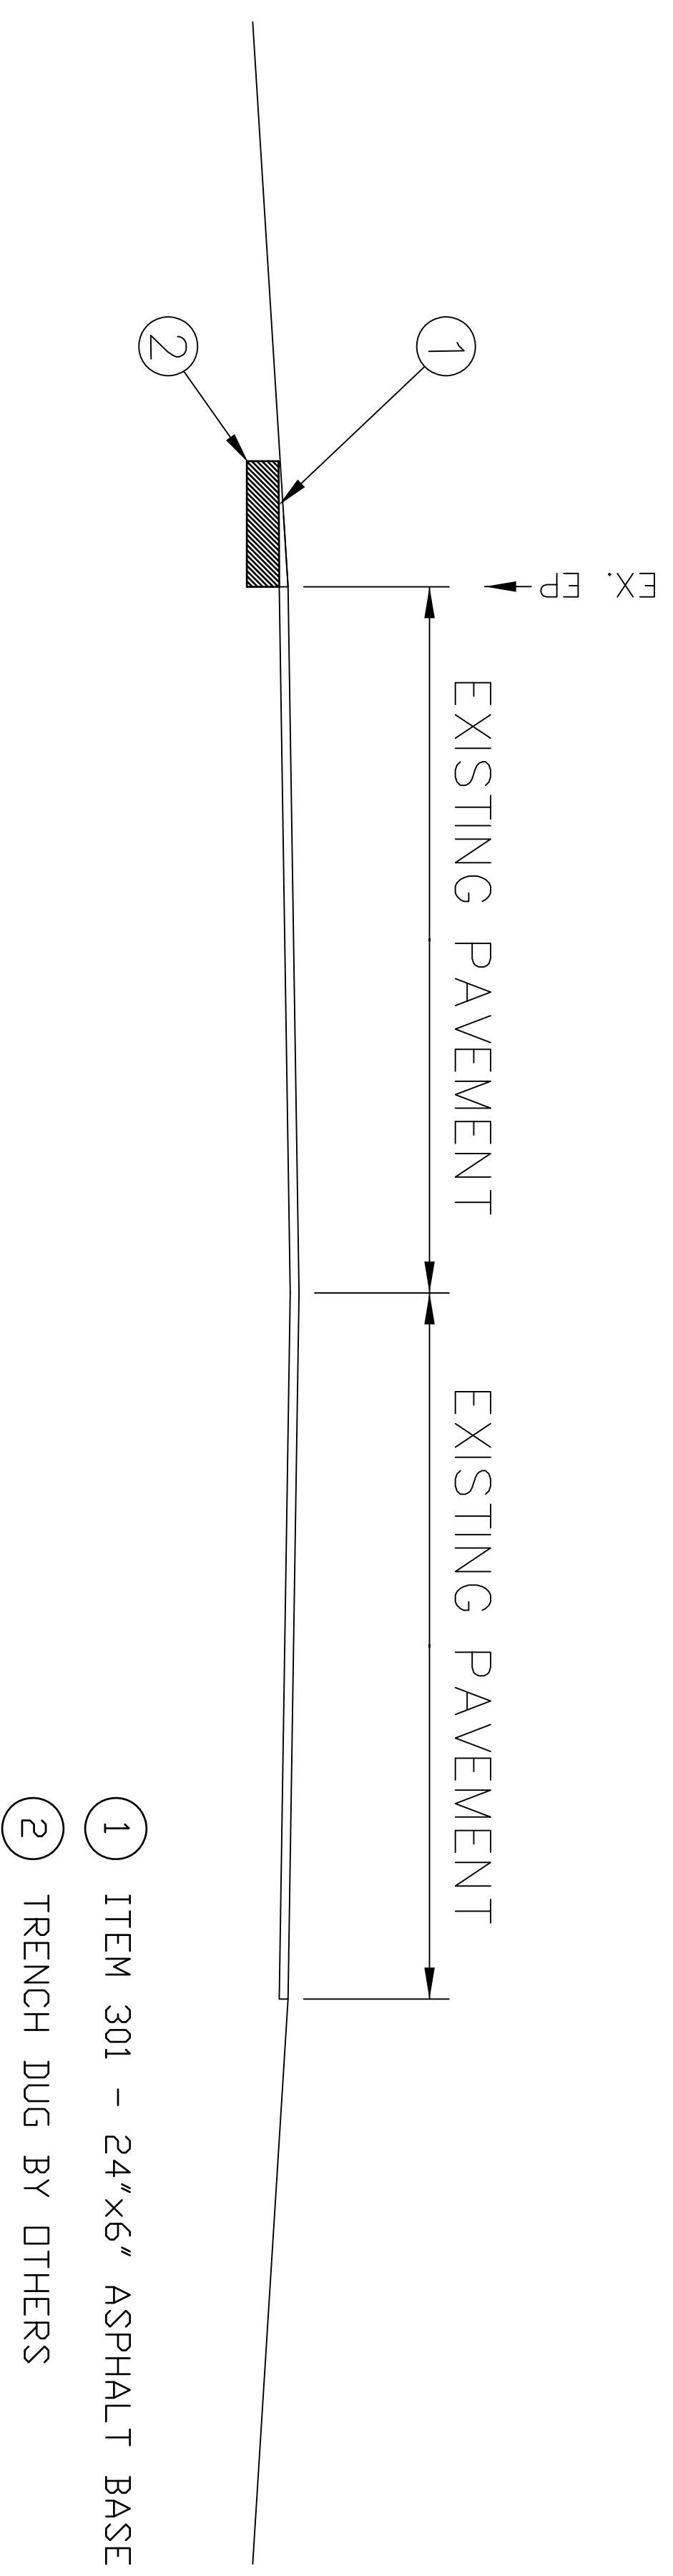

WESLEY CHAPEL PROPOSED SECTION

NOT TO SCALE