


# NORTH MUTUAL ROAD WIDENING 2024

## UNION & WAYNE TOWNSHIPS

### CHAMPAIGN COUNTY, OHIO

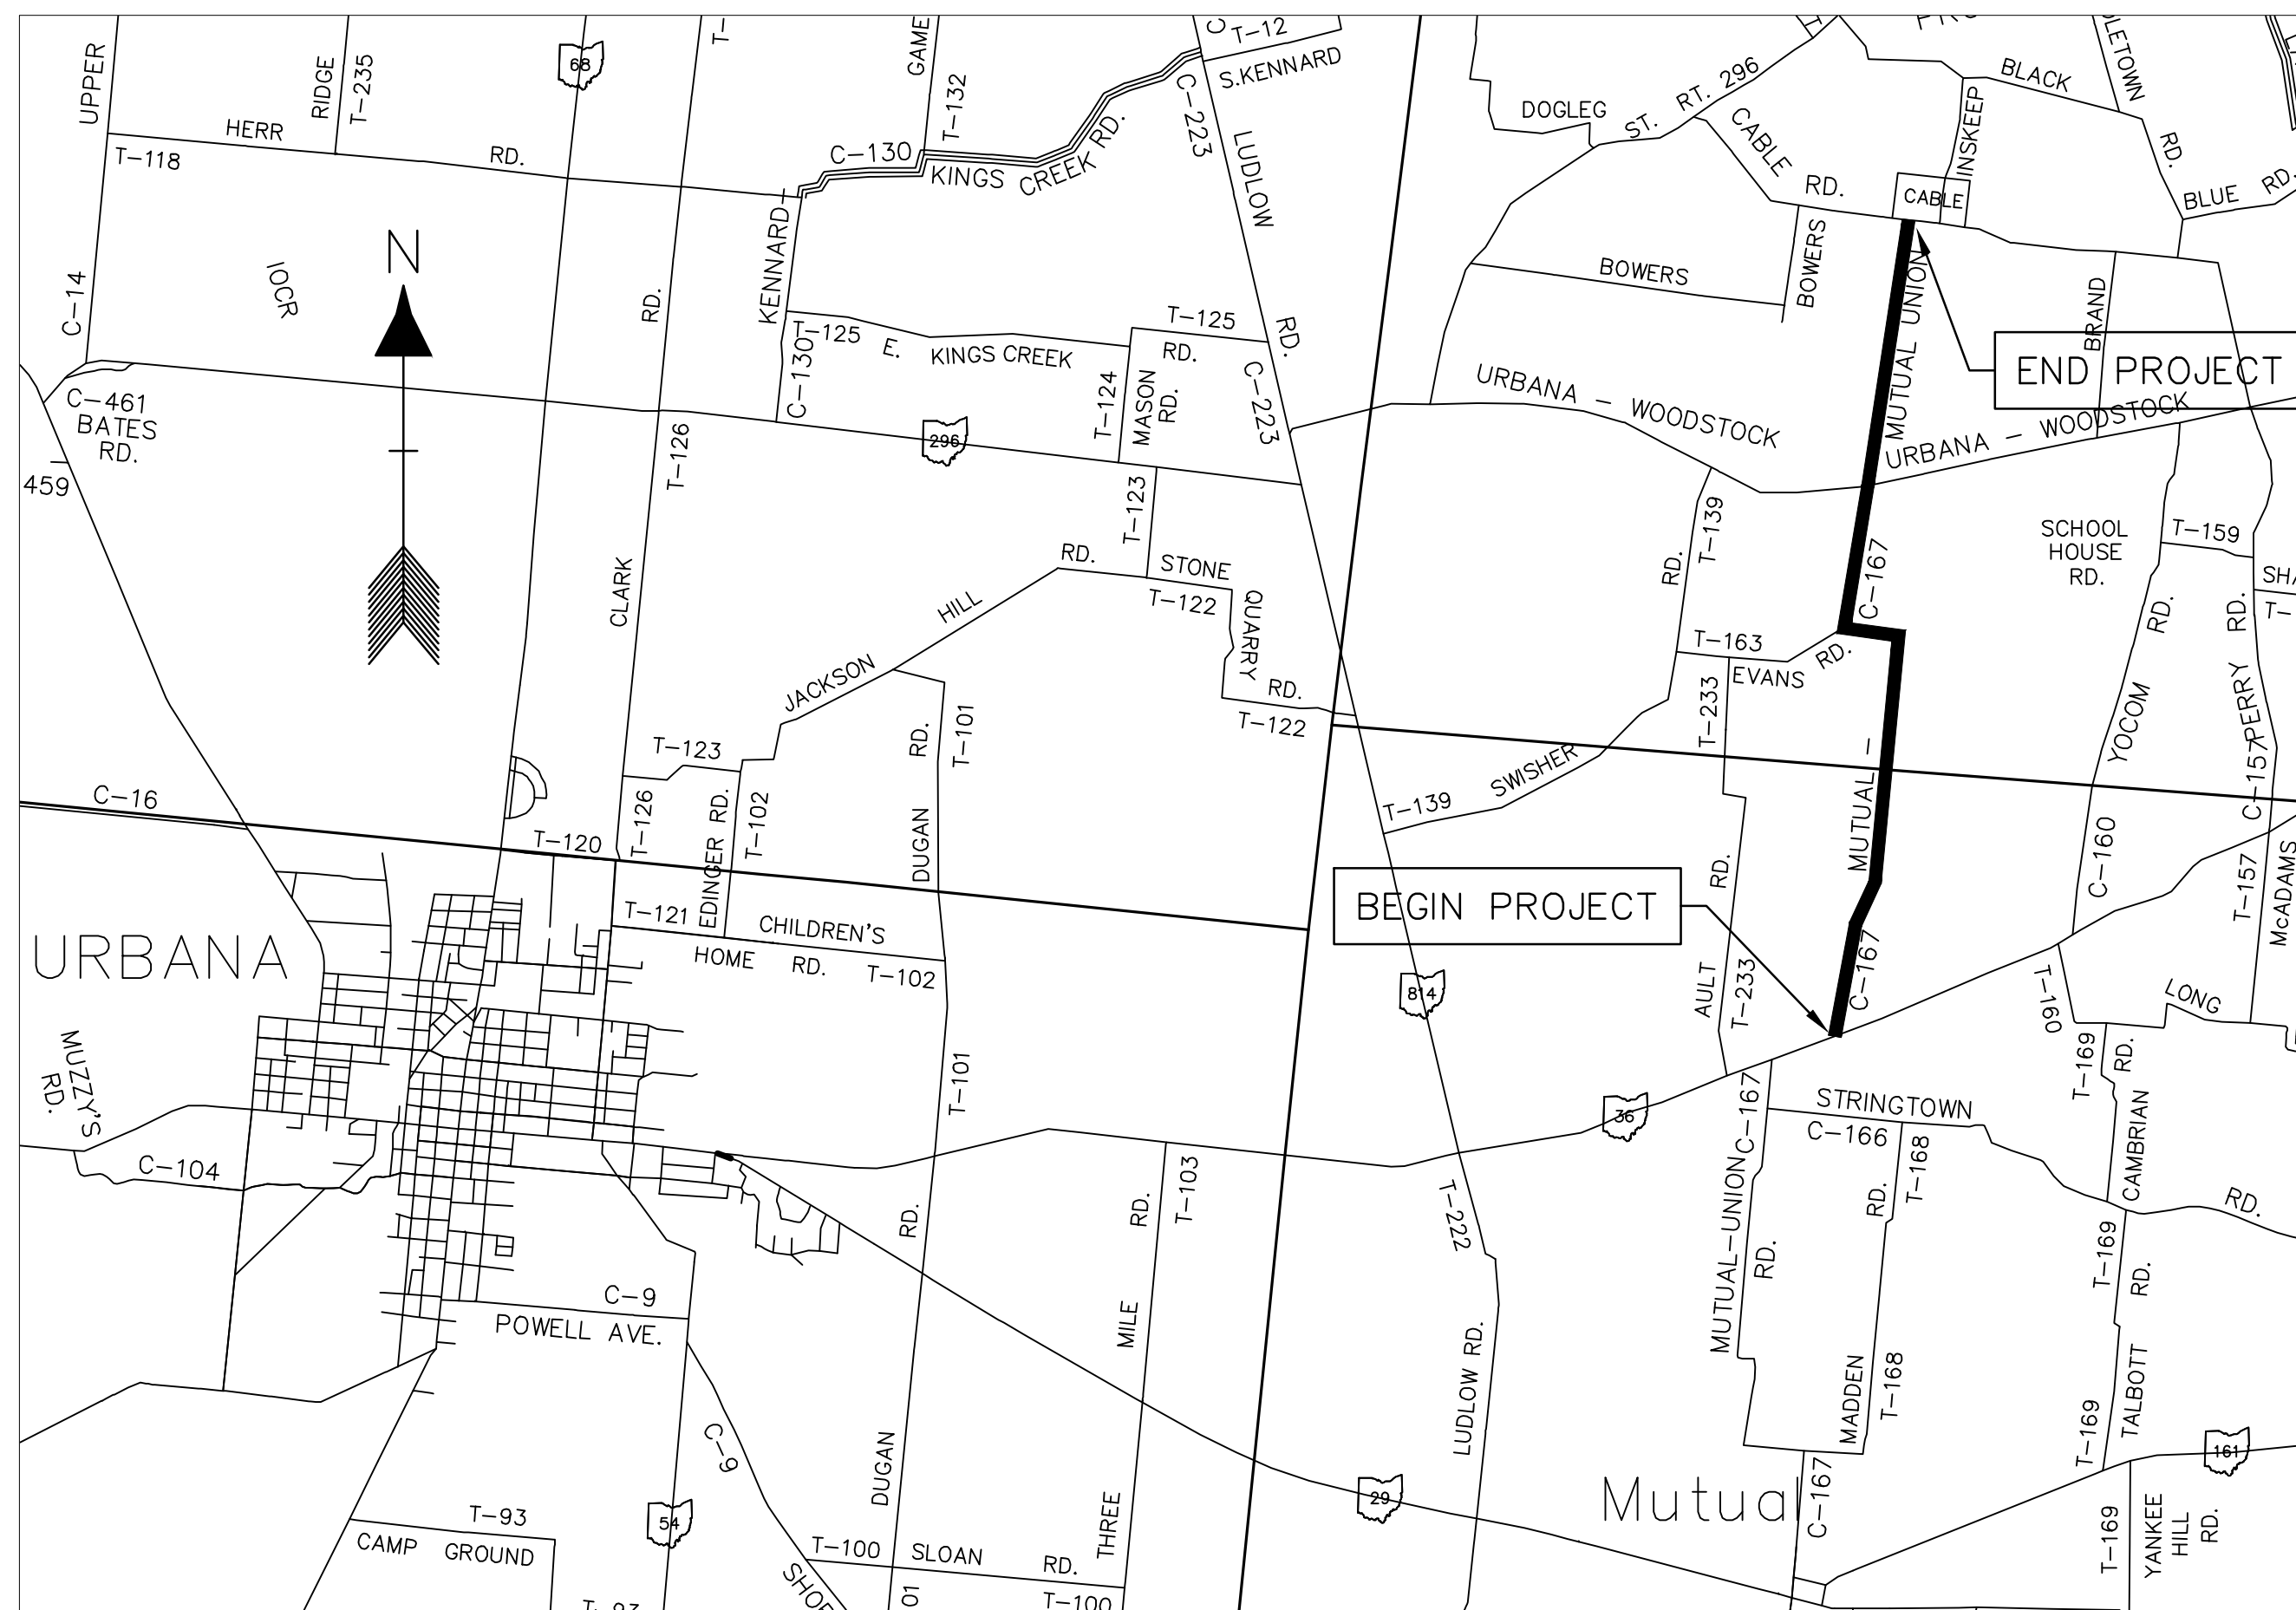

LOCATION MAP

#### PROJECT DESCRIPTION

WORK FOR THIS PROJECT SHALL CONSIST OF WIDENING NORTH MUTUAL UNION ROAD IN CHAMPAIGN COUNTY AS SET FORTH IN THESE PLANS.

#### INDEX OF SHEETS

TITLE SHEET	1
SPECIFICATIONS	2

#### 2019 SPECIFICATIONS

THE STANDARD SPECIFICATIONS OF THE STATE OF OHIO DEPARTMENT OF TRANSPORTATION, INCLUDING CHANGES AND SUPPLEMENTAL SPECIFICATIONS LISTED IN THE PROPOSAL SHALL GOVERN THIS IMPROVEMENT.



I HEREBY APPROVE THESE PLANS AND DECLARE THAT THE MAKING OF THIS IMPROVEMENT WILL NOT REQUIRE THE CLOSING OF HIGHWAY TRAFFIC AND THAT THE PROVISIONS FOR THE MAINTENANCE AND SAFETY OF TRAFFIC WILL BE AS SET FORTH IN THESE PLANS AND ESTIMATES.

PLANS PREPARED BY THE

**CHAMPAIGN COUNTY ENGINEER**

**Stephen E. McCall P.E. P.S.**  
**County Engineer**

**Specifications**

Item numbers refer to ODOT Construction and Material Specifications dated January 1, 2019. These specifications will cover the work unless otherwise noted.

**1. ITEM 301 - ASPHALT BASE -**

Consists of placing and compacting 6" of aggregate and asphalt binder per 301.02 and 401.04. This specification also includes compacting subbase of widened trench (constructed by others) prior to placement of 301 base. Payment shall be based upon unit quantities applied as detailed in the plans.


**2. ITEM 614 - MAINTAINING TRAFFIC -**

Consists of furnishing and placing necessary signs at all intersecting roads to close the road daily during working hours and furnishing necessary traffic control to handle local traffic in the work zone. DO NOT PASS signs shall be placed and local traffic will be maintained throughout the entire project at all times. Payment will be for lump sum bid.

DESCRIPTION	SIDE	STATION		LENGTH OR ADJUSTED LENGTH FT	BEGIN WIDTH FT	END WIDTH FT	AVERAGE WIDTH FT	TOTAL AREA SF	301		
		FROM	TO						301 ASPHALT BASE 24" x 6" WIDENING		
NORTH MUTUAL UNION - US 36 TO URBANA WOODSTOCK	RT	146+85	287+51	14,066	24" x 6"	24" x 6"	2.00	28,132	521		
NORTH MUTUAL UNION - URBANA WOODSTOCK TO CABLE	LT	288+01	350+79	6,278	24" x 6"	24" x 6"	2.00	12,556	233		
<b>PROJECT TOTALS</b>									<b>753</b>		

DESCRIPTION	SIDE	STATION		LENGTH OR ADJUSTED LENGTH FT	BEGIN WIDTH FT	END WIDTH FT	AVERAGE WIDTH FT	TOTAL AREA SF	301		
		FROM	TO						301 ASPHALT BASE 24" x 6" WIDENING		

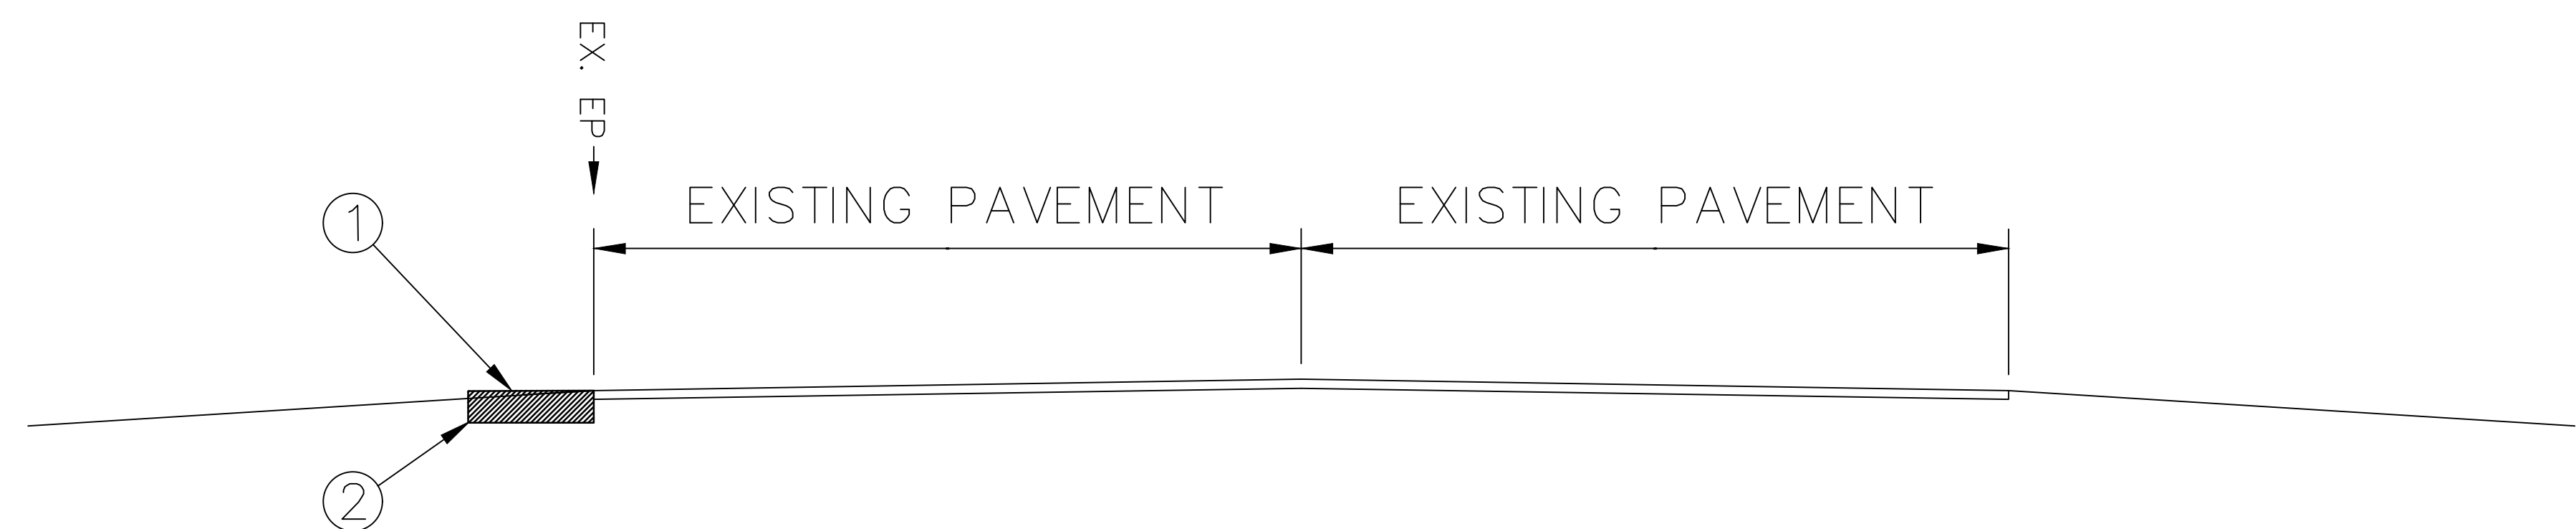

- ① ITEM 301 - 24"x6" ASPHALT BASE
- ② TRENCH DUG BY OTHERS

NORTH MUTUAL UNION ROAD PROPOSED SECTION  
NOT TO SCALE